



THE FREESTONE

EXPLORE THE WORLD OF CONCRETE HOMES

USA is dedicated to creating beautifully and creatively designed, sustainable, energy efficient, affordable, durable, and safe homes that give many more Americans a shot at homeownership. Inspired by extensive architectural and engineering work, our goal is to provide buildings that are more than houses – our concrete insulated homes are designed to be homes that will last decades with minimal maintenance and make homeownership more affordable. These homes are modern yet timeless.

COMFORT AND COMMUNITY

In the age of modern living, where comfort, style, sustainability, and urban sophistication blend seamlessly to define the new norm. A contemporary home is a house with design elements and features that reflect today's architecture style. Although similar to a modern home, contemporary houses come with common characteristics such as clean lines, natural lighting and a minimalist feel. Therefore, this three bedroom, two bath home is its own category for a reason.



THE FREESTONE INTERIORS



SINGLE-STORY FAMILY HOME

LAYOUT


THE FREESTONE

LIVING AREA: 1,617 SF

BEDROOMS: 3

BATHROOMS: 2

GARAGE: TWO-CAR

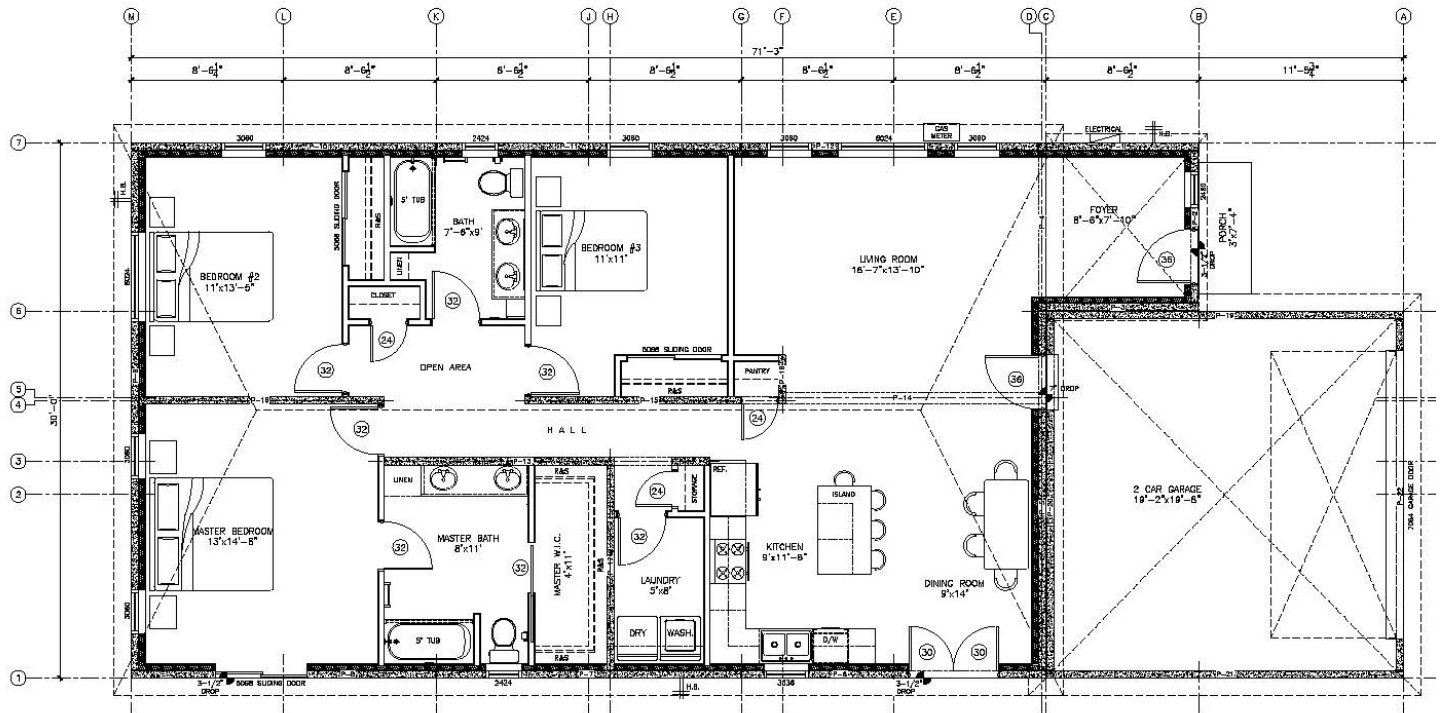

FLOOR PLAN

- 1,616.70 S.F. 2 CAR GARAGE

SCALE: 3/8" = 1'-0"